

LEWIS ST.

JACK PURCELL
COMMUNITY CENTRE

WAVERLEY ST.

PROPOSED UNDERGROUND
PARKING GARAGE

WAVERLEY ST.

ELGIN STREET

FRANK STREET



LOCATION PLAN
SCALE 1"=40'




OLIVER, MANGIONE, McCALLA
& ASSOCIATES LIMITED
CONSULTING ENGINEERS

FRANK STREET
PARKING GARAGE

89-7094

SK.1

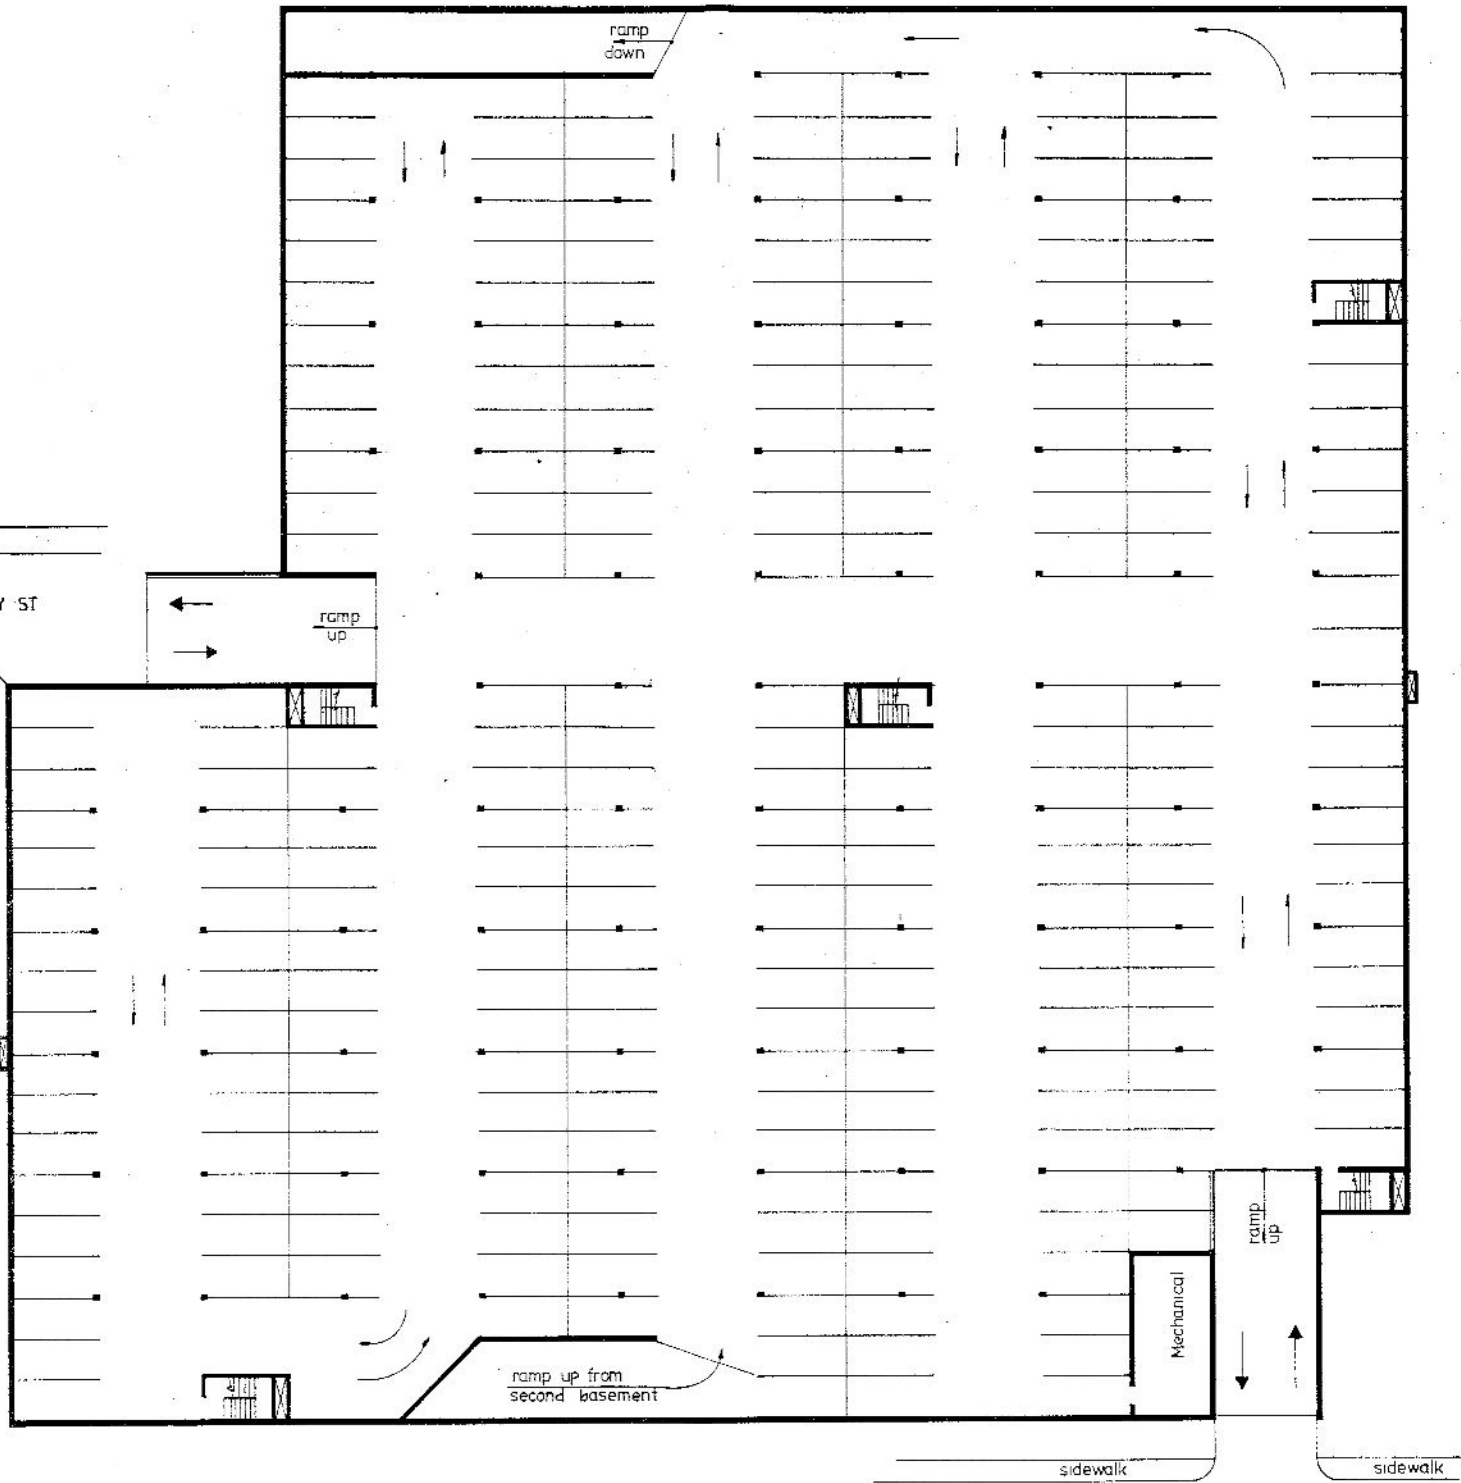

sidewalk

WAVERLEY ST

sidewalk

ramp
down

ramp
up

ramp up from
second basement

Mechanical

ramp
up

sidewalk

sidewalk

FRANK ST




PLAN - FIRST BASEMENT 1:250

OLIVER, MANGIONE, McCALLA & ASSOCIATES LIMITED
CONSULTING ENGINEERS

FRANK STREET
PARKING GARAGE

89-7094

SK-2

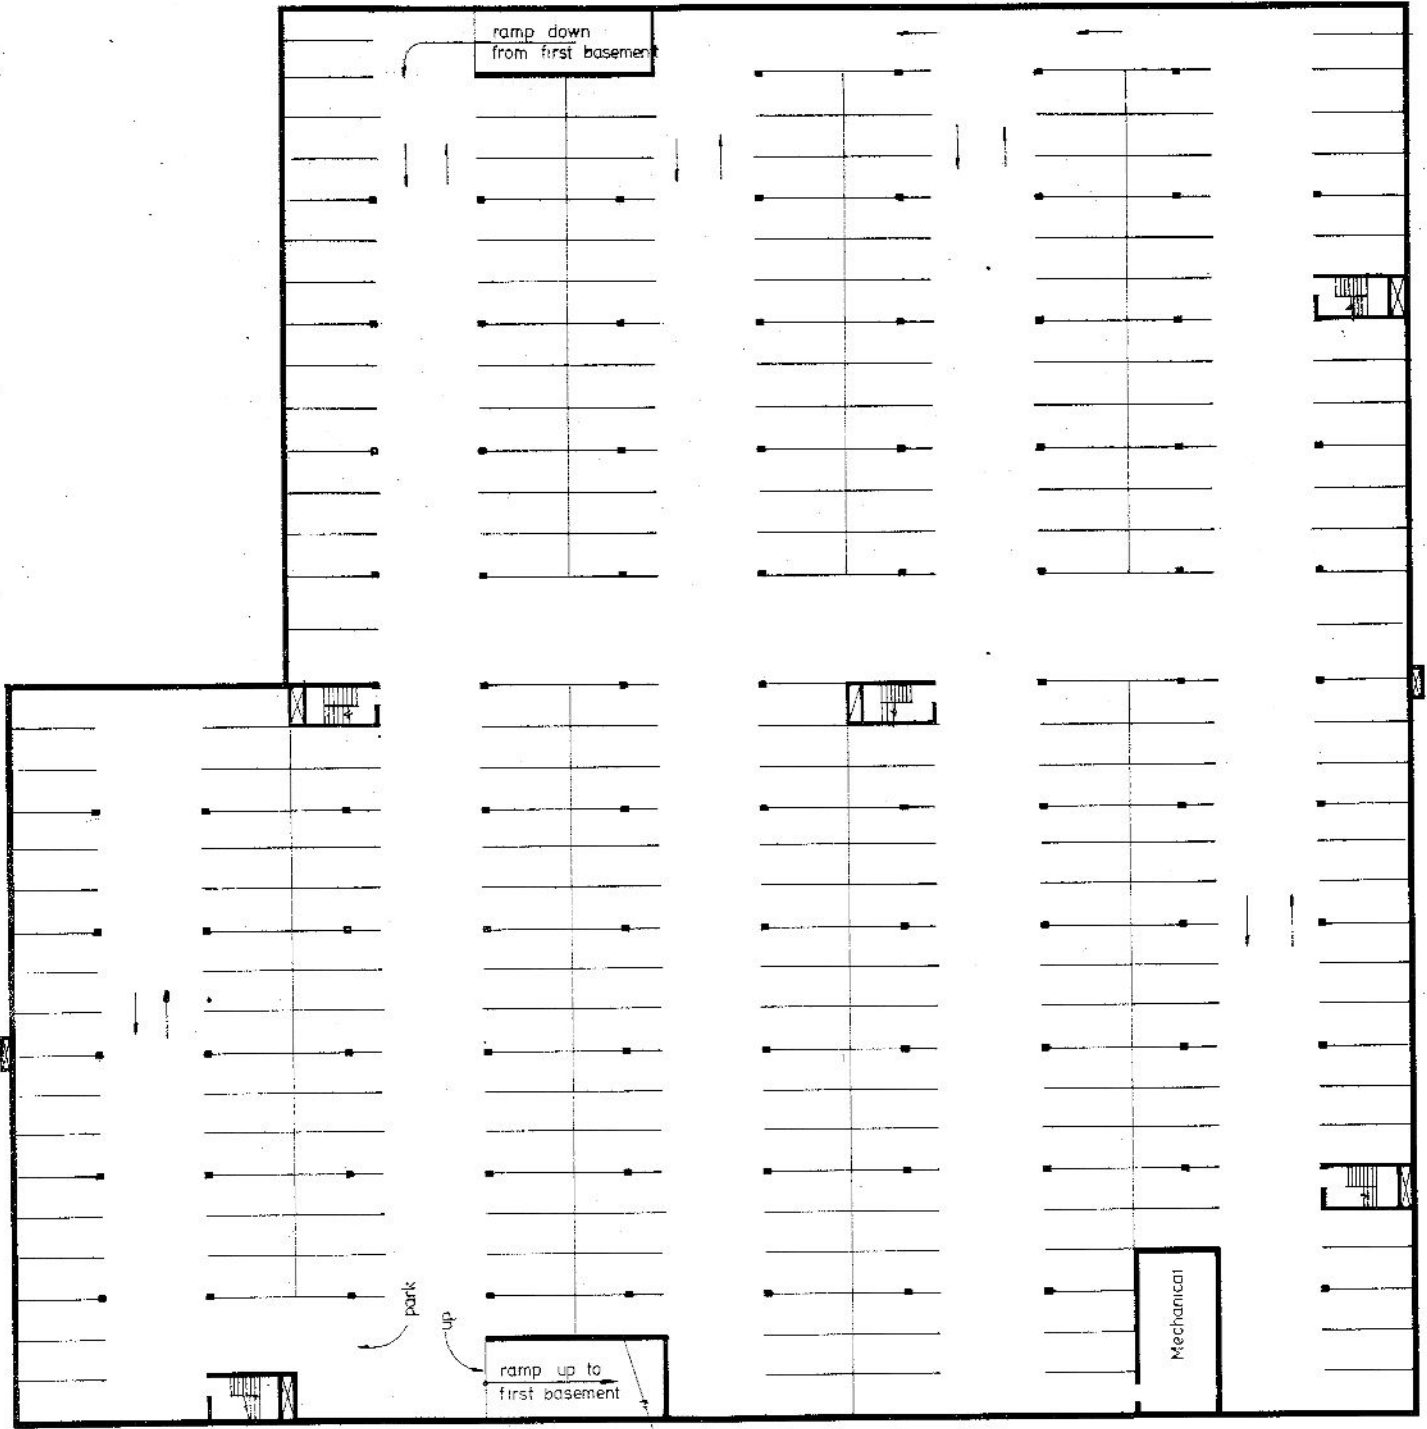

PLAN · SECOND BASEMENT 1:250

3 OLIVER, MANGIONE, McCALLA
& ASSOCIATES LIMITED
CONSULTING ENGINEERS

FRANK STREET
PARKING GARAGE

89-7094

SK-3